

Fighting Erosion with Protex™ Articulating Block Mattresses

BATON ROUGE



16347 Old Hammond Hwy.
Baton Rouge, LA 70816
(225) 272-5194

HOUSTON

3400 Awesome Lane
La Porte, TX 77571
(281) 470-7252

| What is Protex™?

Lorem ipsum dolor sit amet, consectetur adipiscing elit, sed do eiusmod tempor incididunt ut labore et dolore magna aliqua. Ut enim ad minim veniam, quis nostrud exercitation ullamco laboris nisi ut aliquip ex ea commodo consequat. Duis aute irure dolor in reprehenderit in voluptate velit esse cillum dolore eu fugiat nulla pariatur.

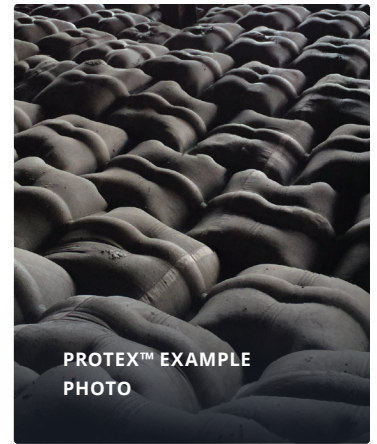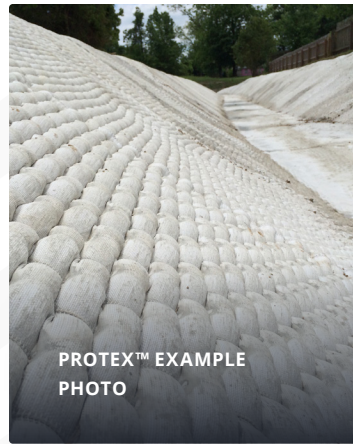

Characteristics & Benefits

- Custom fabric forms pumped with fine grout
- Allows for precise placement
- Ideal for subaqueous installation
- No additional forming or finishing is needed
- Different product types & thicknesses for each project
- Outperforms all other traditional erosion control methods

What Products Do We Replace?

- Rip-Rap
- Sheet Pile
- Geogripping Concrete Slope Paving
- Gabion Wire Containment Baskets
- Manufactured Hard Armoring Systems
- Precast Block Mats
- Plastic Webbing Filled with Stone



Applications

- THRUST & PROPELLER WASH PROTECTION
- WHARF & DOCK ARMORING
- PROTECTION FROM SHIP WAKES & CURRENTS
- UNDERWATER PIPELINE PROTECTION
- DRAINAGE SWALE & DITCH REVETMENT
- COASTAL & MARINE IRRIGATION
- WAVE, WIND & STORM PROTECTION
- WATER & WASTEWATER BASINS
- STORMWATER POND RUNOFF
- EROSION PROTECTION OVER GEOSYNTHETICS SYSTEMS
- PREVENT & REPAIR SHEET PILE SCOUR
- CONTROLLING PORT & HARBOR EROSION FROM FLOWING WATER
- PROTECTING SHORELINES & CHANNELS FROM WAVE ACTION
- BULKHEAD & SEAWALL RESTORATION
- FORMING IMPERMEABLE LININGS FOR PONDS & CANALS
- CULVERT & OUTFALL TAILORED PENETRATION
- BRIDGE PIER & ABUTMENT SCOUR REPAIR
- CHANNEL CANAL & LEVEE LININGS
- DAM FACE & SPILLWAY PROTECTION

Advantages of Protex™?


- HIGH PERFORMANCE & STABILITY
- STOPS EROSION CAUSED BY IMPACT
- REDUCED MATERIAL & LABOR COSTS
- NO HEAVY MACHINERY OR CRANES REQUIRED FOR INSTALLATION
- CAN BE INSTALLED REMOTELY, UNDERWATER OR ANYWHERE WHERE THERE IS LIMITED ACCESS
- LOW SITE IMPACT
- PROTEX™ AB MATS LAST LONGER THAN RIP-RAP
- REDUCTION IN WAVE RUN-UP
- ENHANCES SAFETY ON ERODED BANKS
- LOWER PROFILE COMPARED TO RIP-RAP
- ENVIRONMENTALLY FRIENDLY
- IMPROVED EROSION CONTROL PROTECTION
- BETTER HYDRAULIC EFFICIENCY
- EXTENDS LIFE SPAN OF MARINE STRUCTURES



PROTEX™ PHOTO - Lorem ipsum dolor sit amet, consectetur adipiscing elit, sed do eiusmod tempor incididunt ut labore et dolore magna.



PROTEX™ PHOTO - Lorem ipsum dolor sit amet, consectetur adipiscing elit, sed do eiusmod tempor incididunt ut labore et dolore magna.

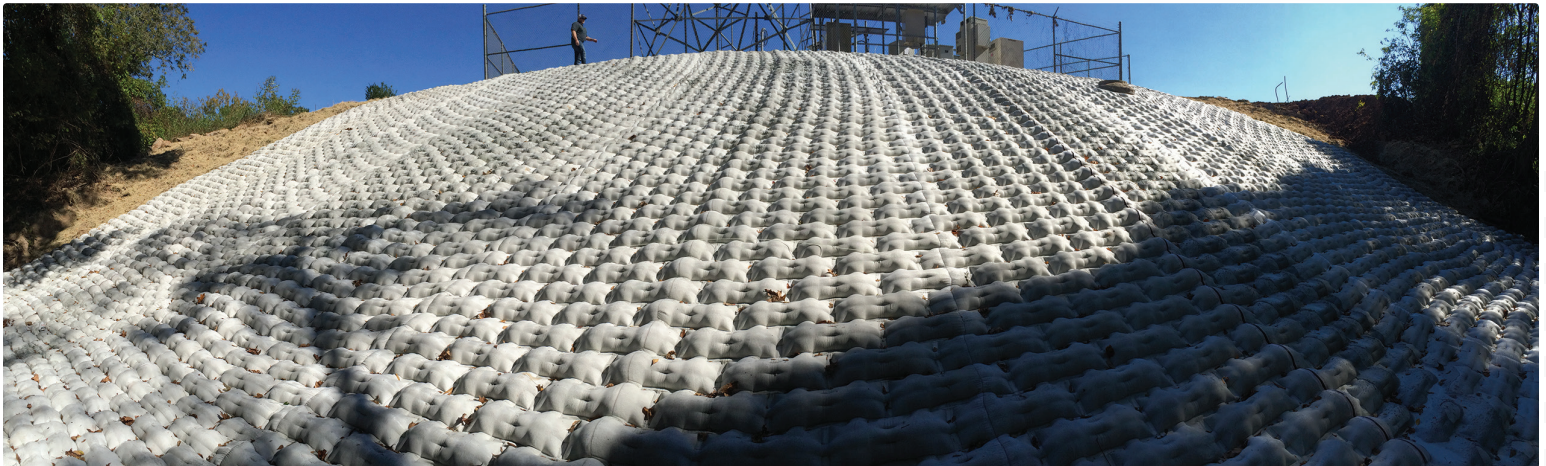


READY TO SEE WHAT WE CAN DO FOR YOU?

To learn more about US FUSION & Specialty Construction services or to request a quote for your next project, call us at **(800) 933-8734** or email **sales@usfusion.com**.

Texas state licensed
underground fire
protection contractor
SCR-U #2362240

**WE CAN BID YOUR
ENTIRE UNDERGROUND
UTILITY PACKAGE.**

Sheet Pile & Scour Protection

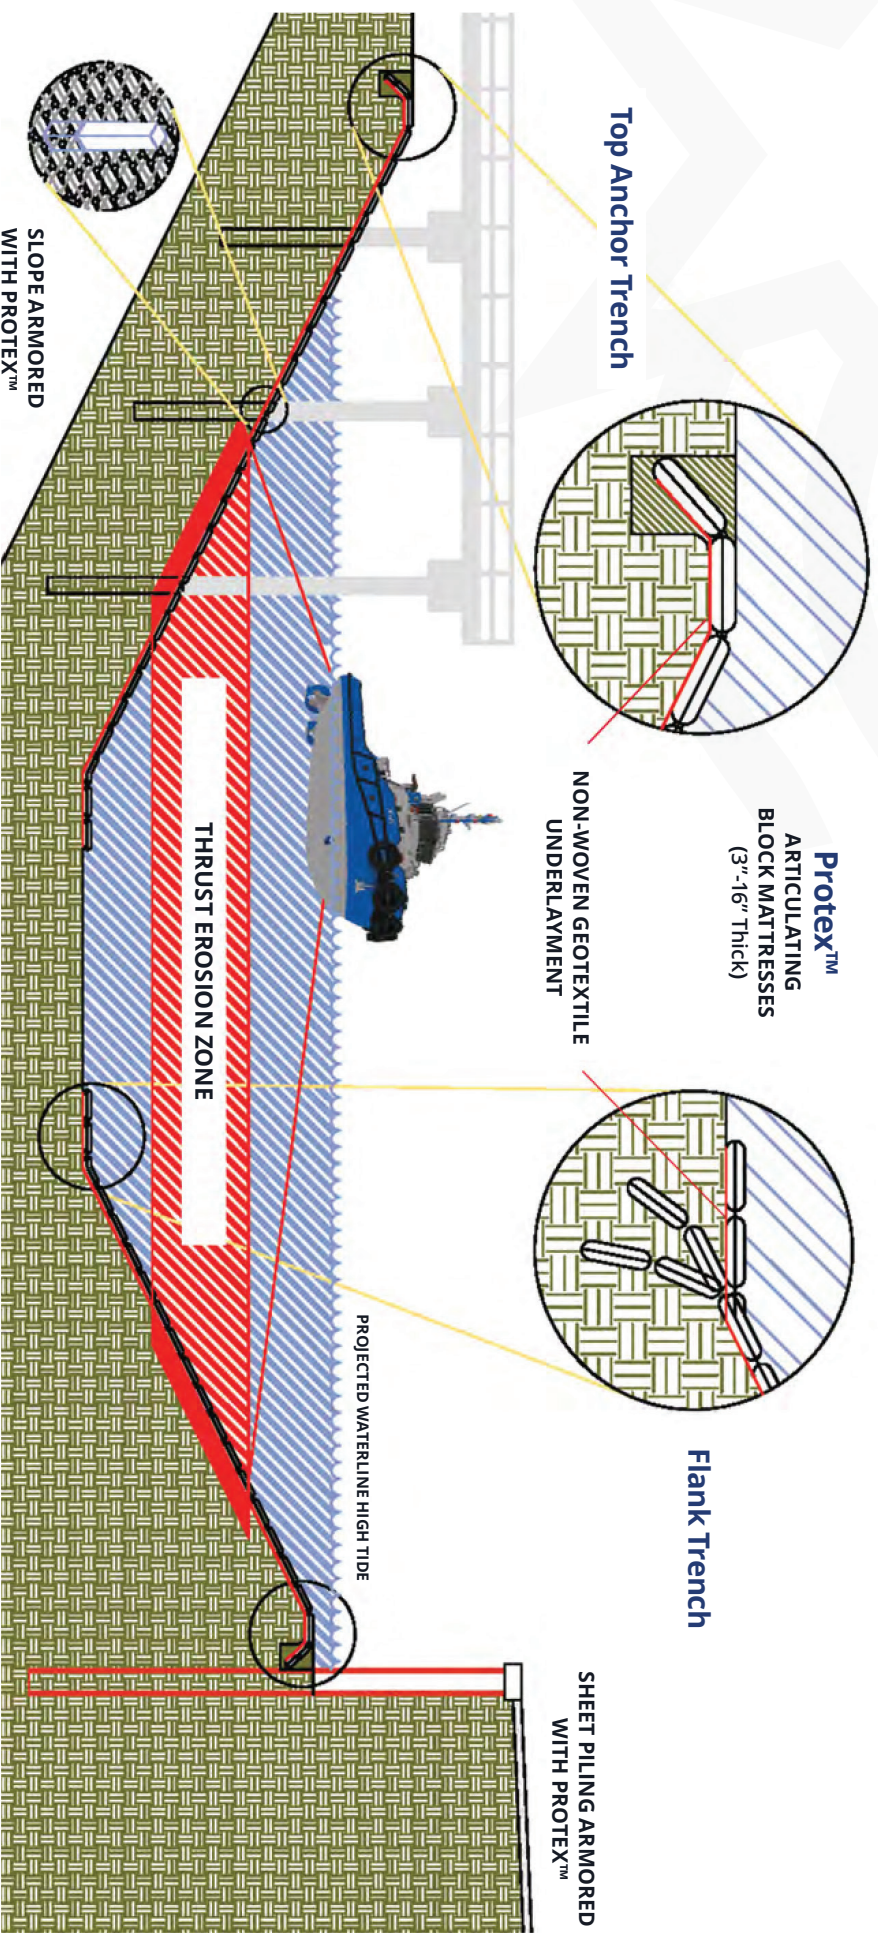

Drawing is not to scale. Information presented herein is a general design for informational purposes only, and assistance in design and problem solving only. Sketches, drawings or offers of ideas are not intended to be any form of engineering service. The professional engineer of record is responsible for final design. For specific applications, product suggestions, specification sheets or more information, please consult one of our sales representatives or project managers.

DO NOT DUPLICATE. PROPERTY OF US FUSION & Specialty Construction. Copyright 2021.